


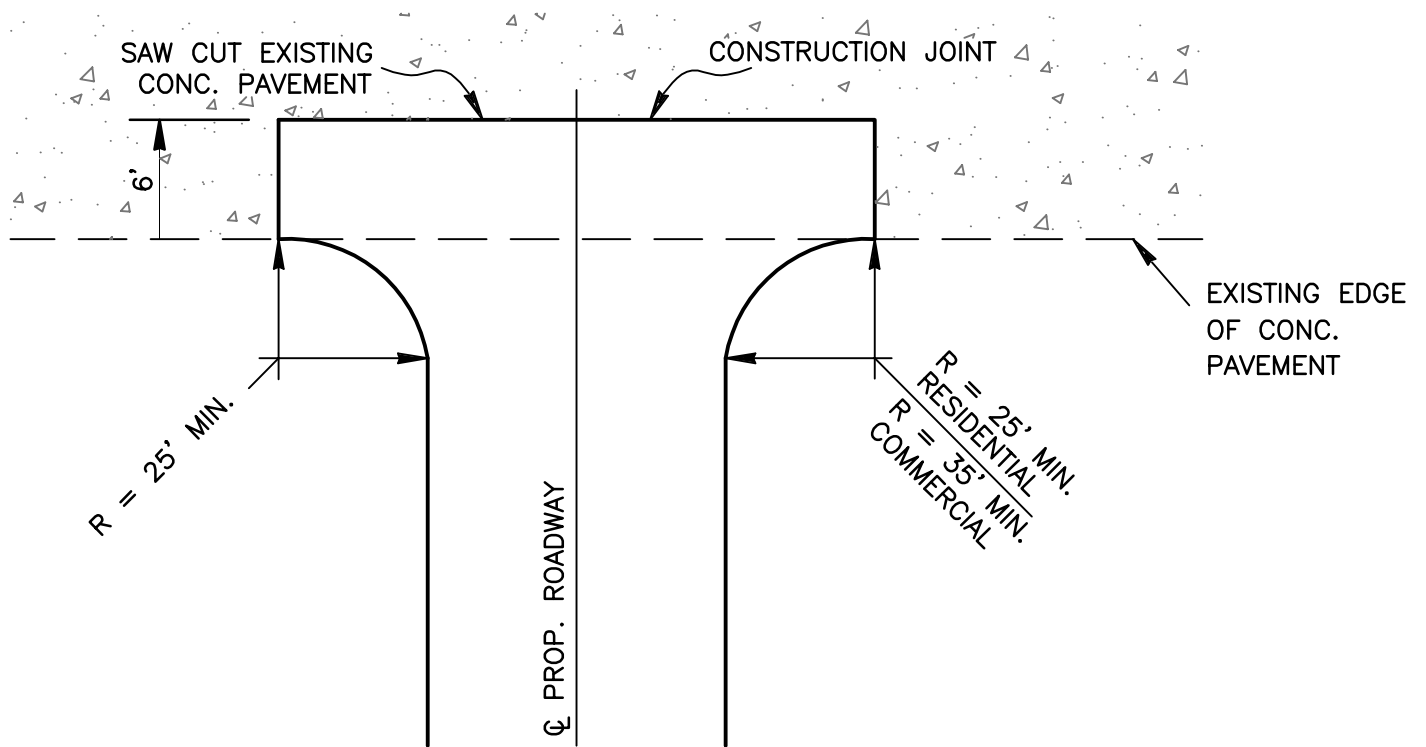

PROVIDE A MINIMUM OF 10" OF
REINFORCING STEEL OVERLAP.

THE CITY OF ROSENBERG, FORT BEND COUNTY, TEXAS
DEPARTMENT OF PUBLIC WORKS

METROPOLITAN INTERSECTION

DESIGN:	CAD:	SCALE:	DATE:	DRAWING:
CAK	STAFF	NTS	12/10	P-102